


CONTINUOUS HINGE JAMB DETAIL

BUTT HINGE JAMB DETAIL

LOCK JAMB DETAIL

LOCK JAMB DETAIL (OPTIONAL SQUARE STILE)

HEAD DETAIL

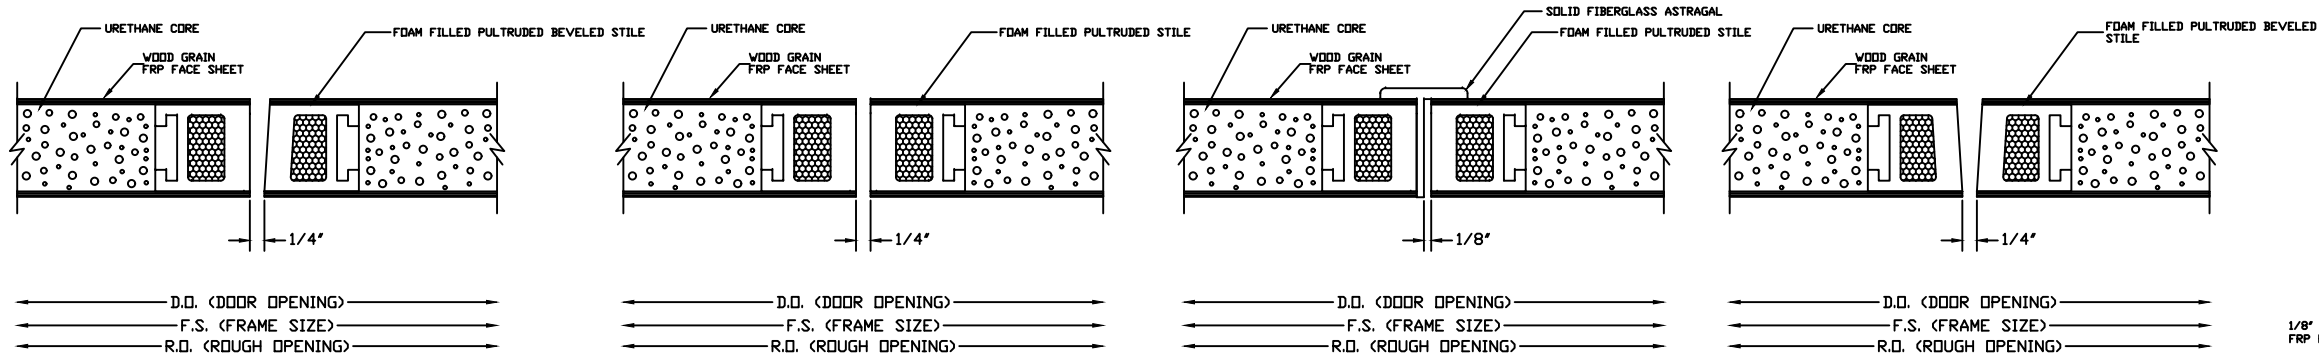


MEETING STILES (STANDARD)


MEETING STILES OPTIONAL SQUARE STILE

MEETING STILES WITH OPTIONAL ASTRAGAL


MEETING STILES WITH OPTIONAL DUAL BEVELED STILES

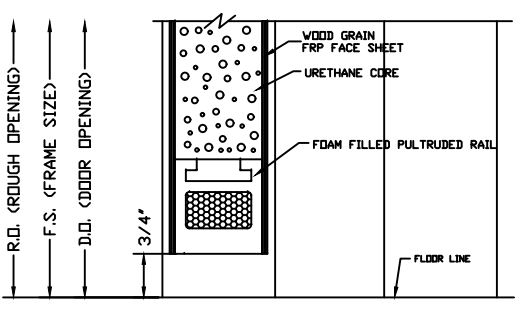


SILL DETAIL

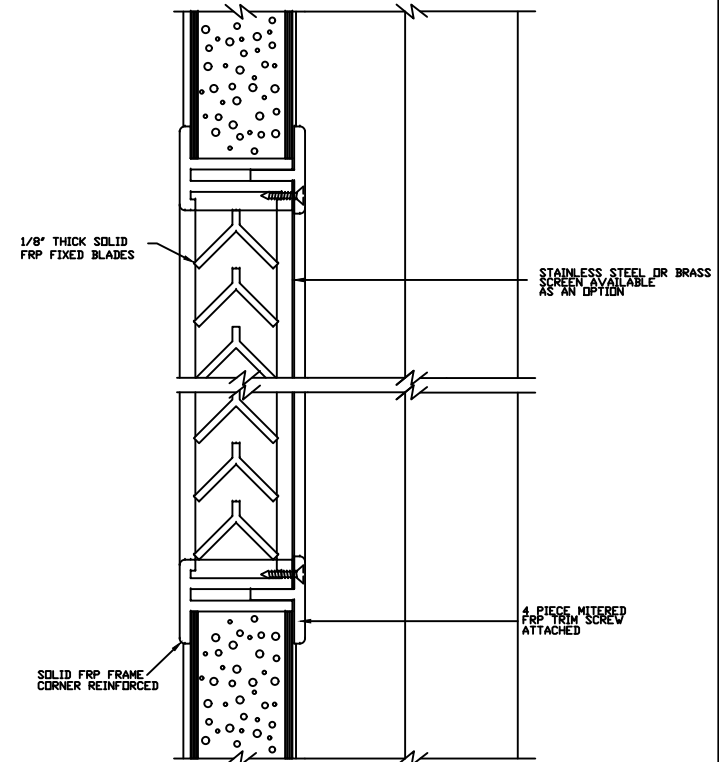

LOUVER WITH INSECT SCREEN DETAIL

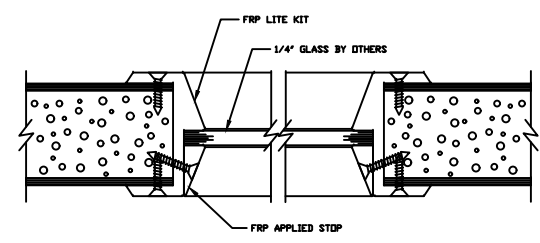

1/4" GLASS VISION LITE KIT DETAIL

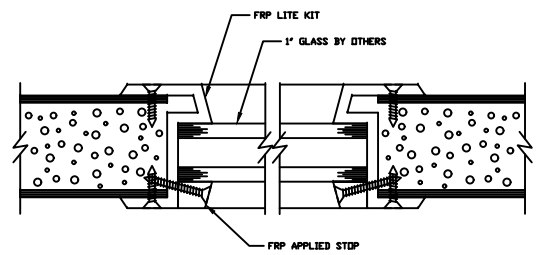

1" GLASS VISION LITE KIT DETAIL

		<b>SPECIAL-LITE, INC.</b> 880 South Williams Street P.O. BOX 6 DECATUR, MI 48045 WWW.SPECIAL-LITE.COM	
		DRAWN BY: JMM REVISION:	AF-219-1 ALL FIBERGLASS COMPOSITE CONTEMPORARY WOOD GRAIN DOOR
D 6/27/17 F 12/18/17 E 6/28/17 G	DATE: 12/18/2017	SHEET NO. 1 OF 1	FILE: AF219-1DETAILS.dwg