


CONTINUOUS HINGE JAMB DETAIL

BUTT HINGE JAMB DETAIL

LOCK JAMB DETAIL

LOCK JAMB DETAIL (OPTIONAL SQUARE STILE)

HEAD DETAIL

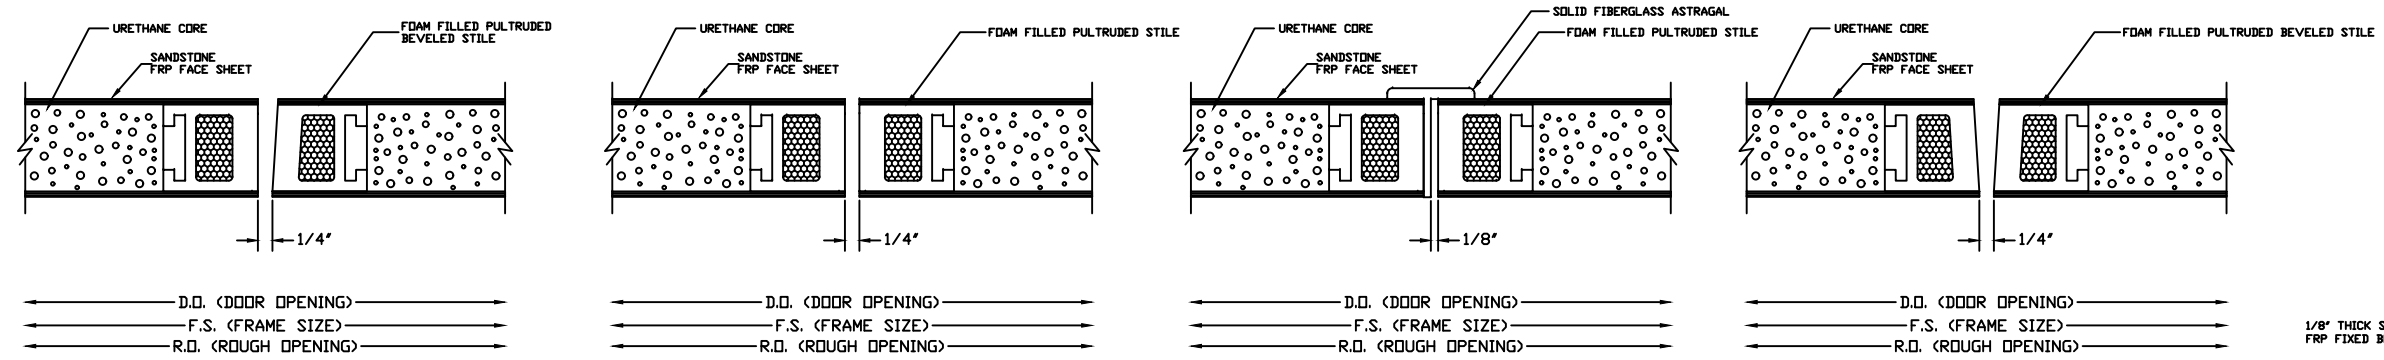


MEETING STILES (STANDARD)


MEETING STILES OPTIONAL SQUARE STILE

MEETING STILES WITH OPTIONAL ASTRAGAL


MEETING STILES WITH OPTIONAL DUAL BEVELED STILE

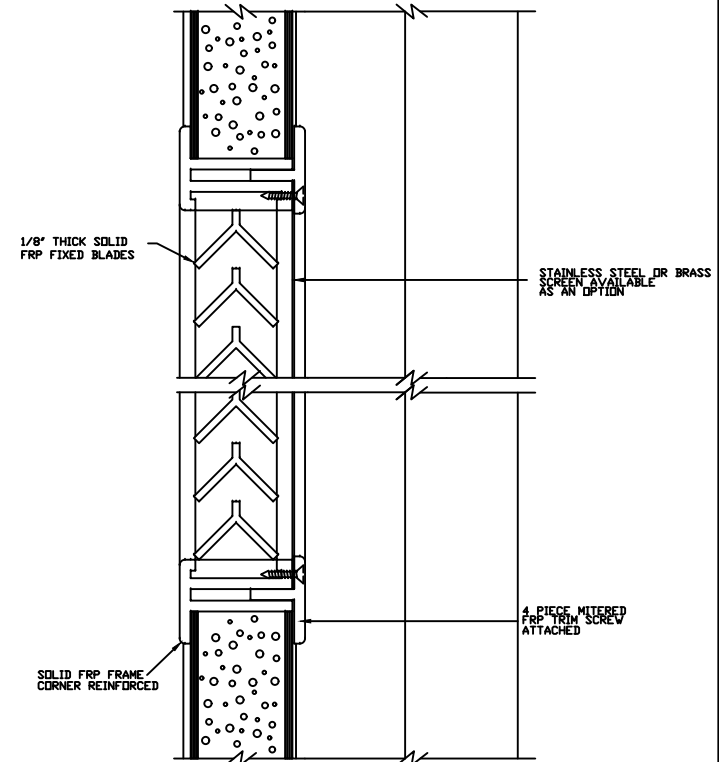


LOUVER WITH INSECT SCREEN DETAIL

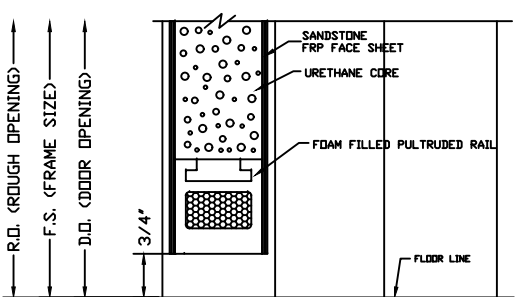

SILL DETAIL

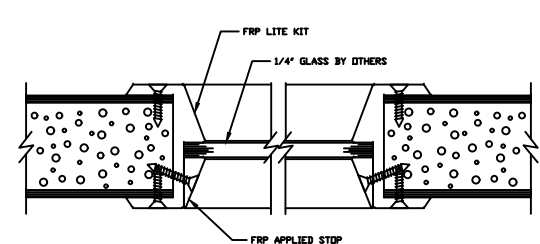

1/4\"/>

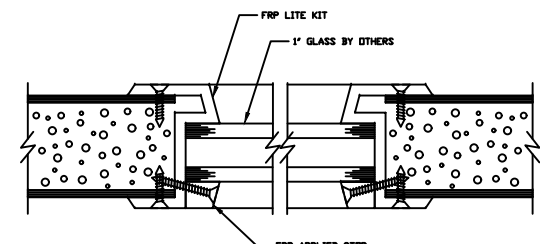

1\"/>

		<b>SPECIAL-LITE, INC.</b> 860 South Williams Street P.O. BOX 6 DECATUR, MI 49045 <a href="http://WWW.SPECIAL-LITE.COM">WWW.SPECIAL-LITE.COM</a>	
		DRAWN BY: JMM REVISION: AF-220 ALL FIBERGLASS COMPOSITE SANDSTONE-TEXTURED DOOR	DATE: 12/18/2017
D. 6/27/17 E. 6/28/17	F. 7/20/17 G. 12/18/17		