


FRP/Aluminum Hybrid Door Detail

NOT TO SCALE

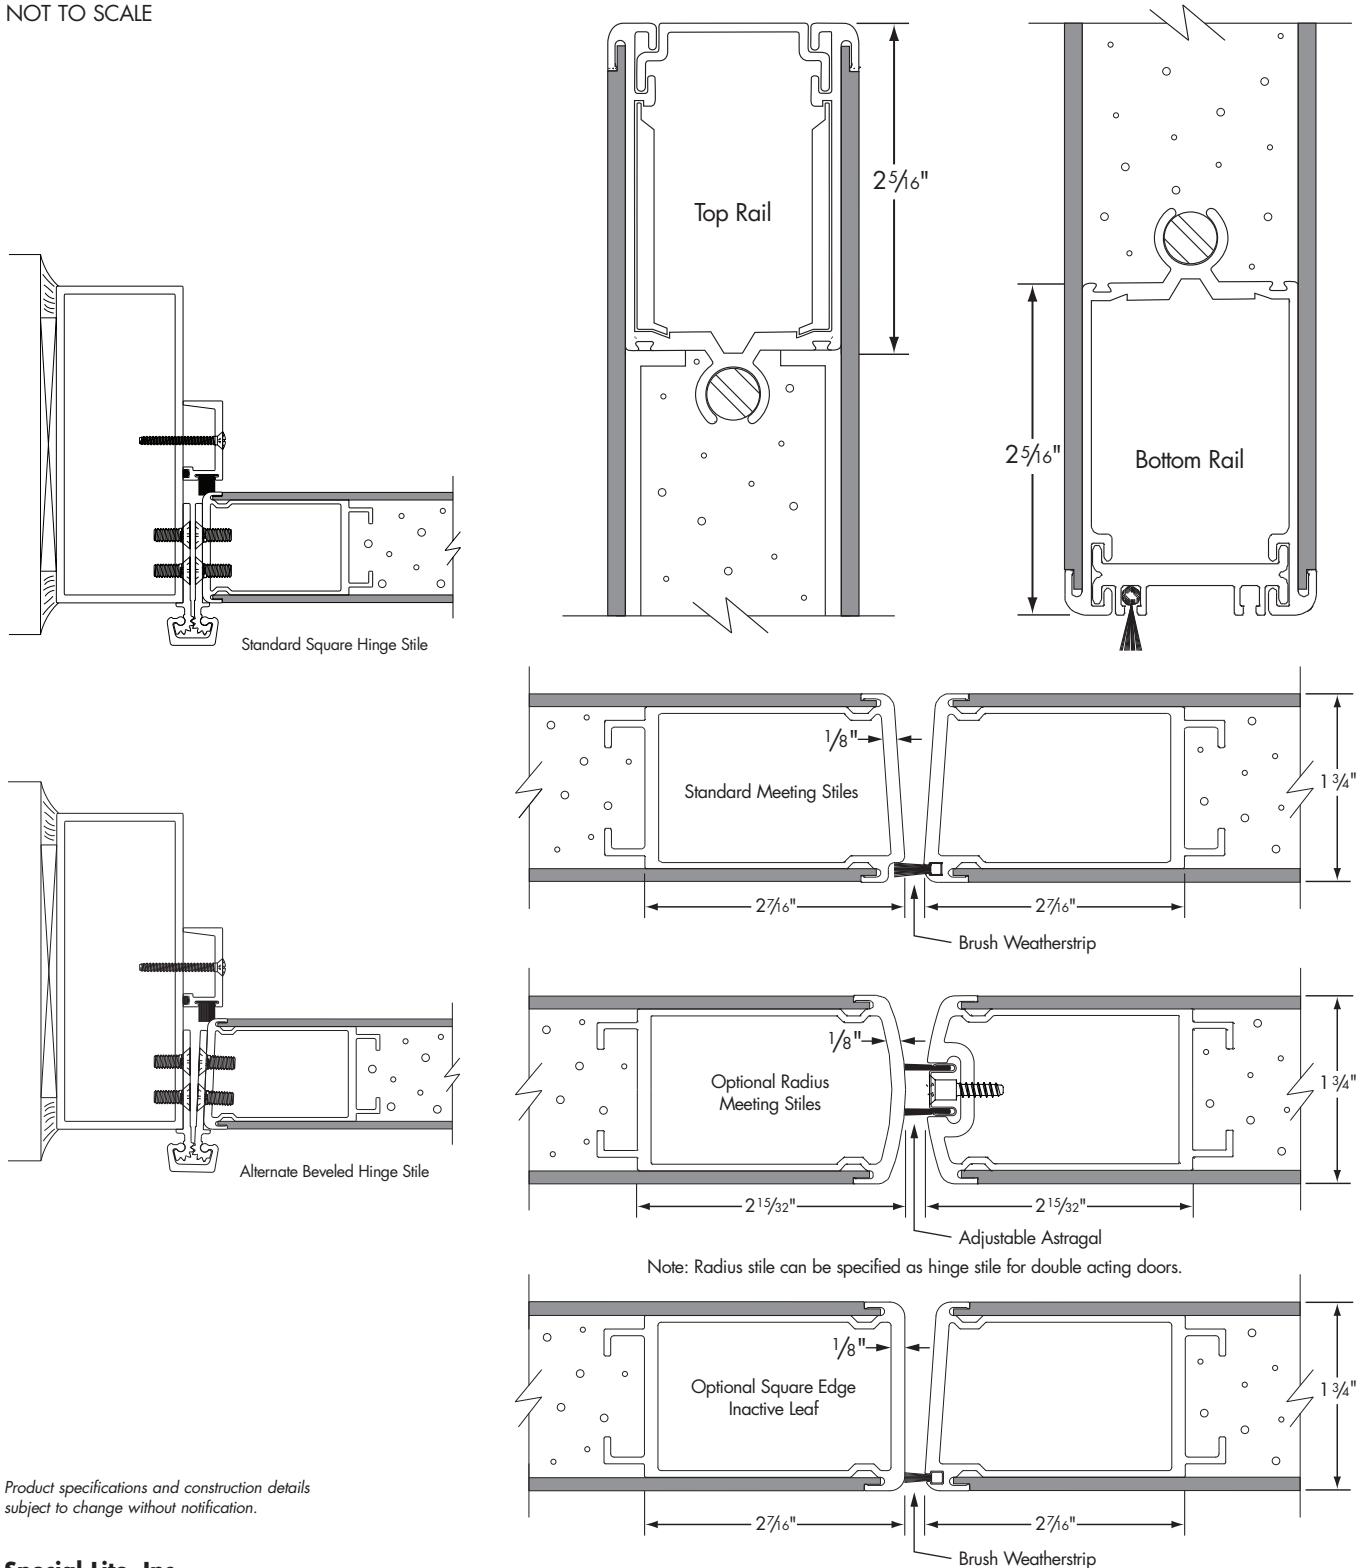

Note: Radius stile can be specified as hinge stile for double acting doors.

Product specifications and construction details
subject to change without notification.